




PLAN VIEW

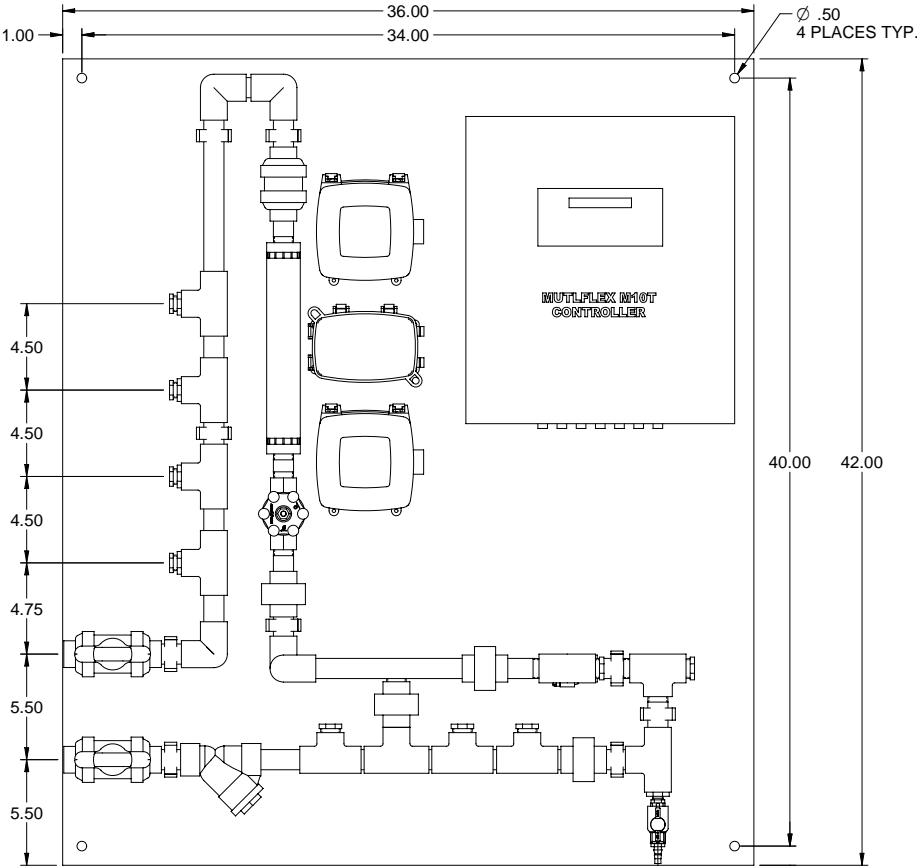

FRONT VIEW

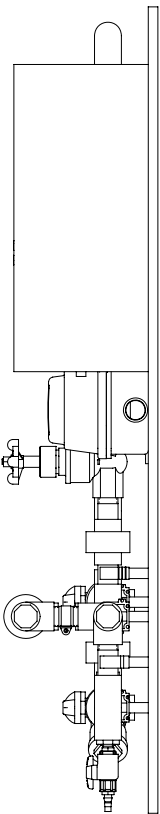


SIDE VIEW

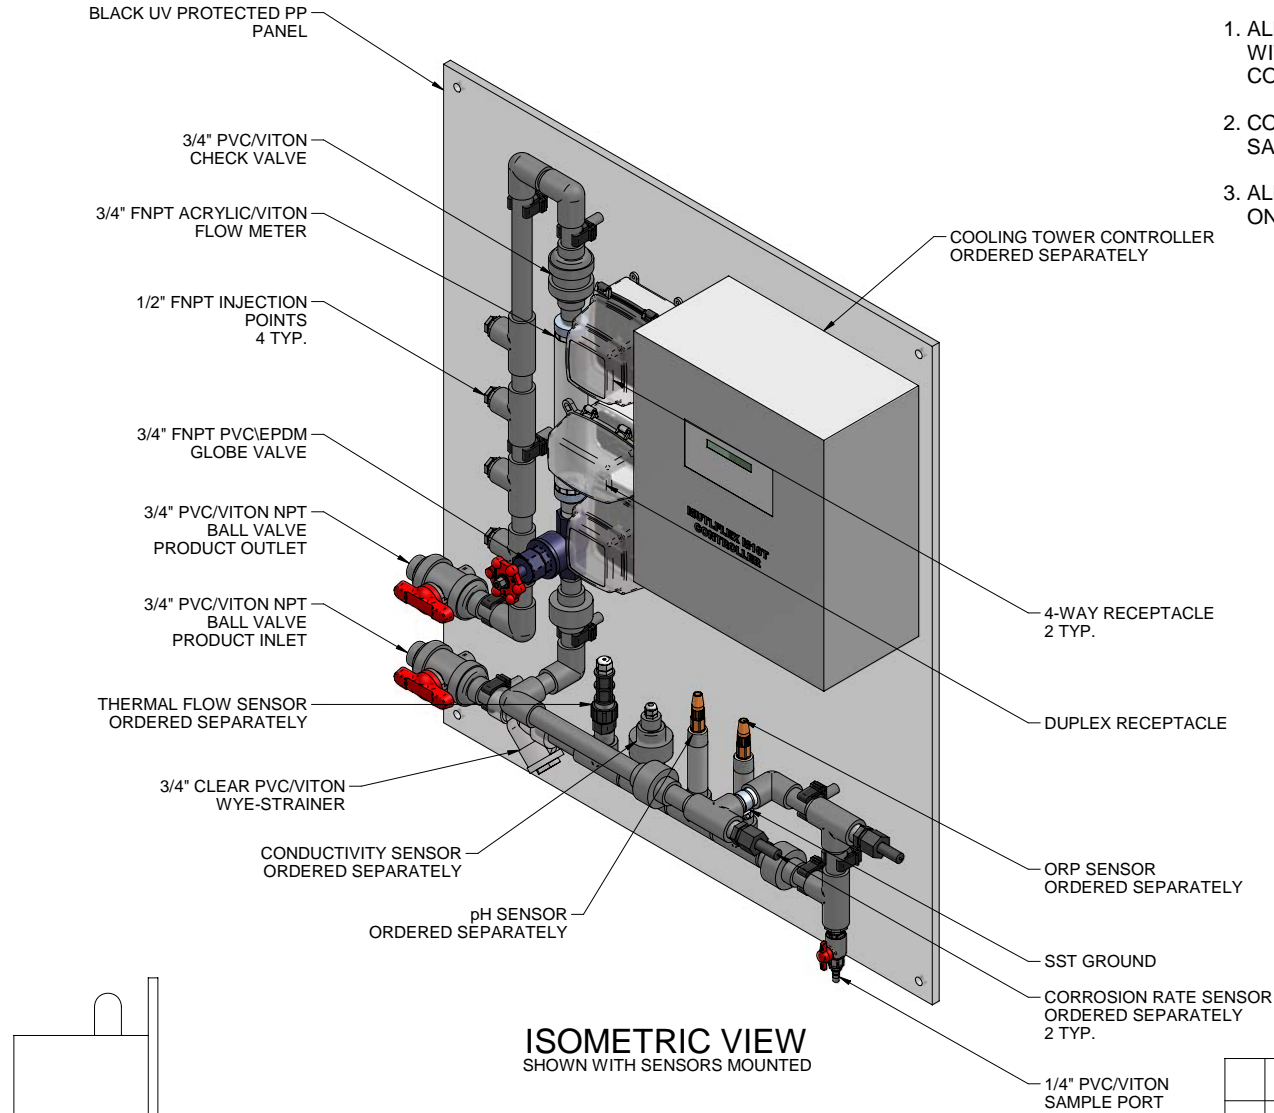

ISOMETRIC VIEW
SHOWN WITH SENSORS MOUNTED

NOTES:

1. ALL PIPING AND FITTINGS SHALL BE 3/4" SCH. 80 PVC SOCKET WELD WITH VITON SEALS UNLESS OTHERWISE REQUIRED BY COMPONENTS.
2. CONTROLLER AND SENSORS ARE TO BE ORDERED SEPARATELY PER SALES ORDER.
3. ALL DIMENSIONS ARE IN INCHES AND ARE SHOWN FOR REFERENCE ONLY.

0	10/07/09	FIRST ISSUE		GJS	
REV	DATE	DESCRIPTION		BY	APPD/REV
REVISIONS					
CUSTOMER PROMINENT FLUID CONTROLS INC. (SINGLE TOWER COOLING PANEL)					
JOB No		7746461		PURCHASE ORDER No N/A	
TITLE SINGLE TOWER COOLING FULL PANEL LH IN\OUT SAME SIDE GENERAL ARRANGEMENT					
THIS DRAWING IS THE PROPERTY OF PROMINENT FLUID CONTROLS INC. AND SHALL NOT BE COPIED OR TRANSFERRED WITHOUT THE WRITTEN CONSENT OF PROMINENT FLUID CONTROLS INC.					
ENGINEERS SEAL		<div><div><div></div><div><div>ProMinent®</div><div>THE PROMINENT GROUP OF COMPANIES</div></div></div></div>			
		<div><div><div>PITTSBURGH, PA USA</div><div>WWW.PROMINENT.US</div><div>PROMINENT FLUID CONTROLS LTD. 490 SOUTHGATE DRIVE. GUELPH, ONTARIO, CANADA N1H 6J3 TEL. 519 836 5692 FAX. 519 836 5226</div><div>PROMINENT FLUID CONTROLS INC. RIDC PARK WEST 136 INDUSTRY DRIVE, PITTSBURGH P.A., USA. 15275 TEL. 412 787 2484 FAX. 412 787 0704</div><div>DESIGNED GJS</div><div>DRAWN GJS</div><div>CHECKED JMS</div><div>APPROVED</div><div>SCALE N.T.S.</div><div>DATE 10/07/09</div></div></div>			
DWG No				REV	PAGE
7746461-200				0	1/1